






NO.	DATE	REVISIONS / ISSUE
GRACE ENGINEERING		
QUEENSTON DRIVE MISSISSAUGA, ONTARIO L5C 2G8		
TEL : 647-687-2821 FAX : 1-888-411-1719		
EMAIL: service.geng@gmail.com		
BACK YARD DECK		
14 WHITELAW COURT MARKHAM, ON L3T 5E7		
DRAWING TITLE:		
EXSITING SURVEY PLAN		
DRAWN BY	DATE:	SCALE:
GW	19 JUN 2025	1/16"=1'-0"
CHECKED BY	PROJECT NO.:	SHEET NO.:
JK	2025-055	A002

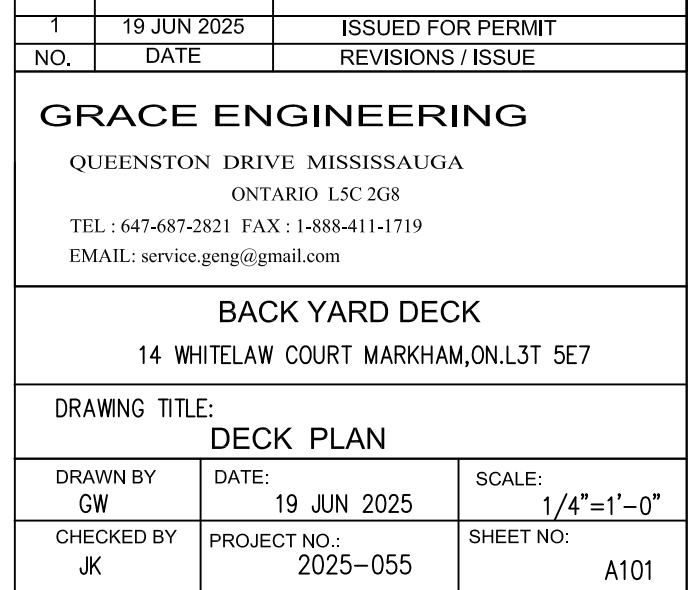

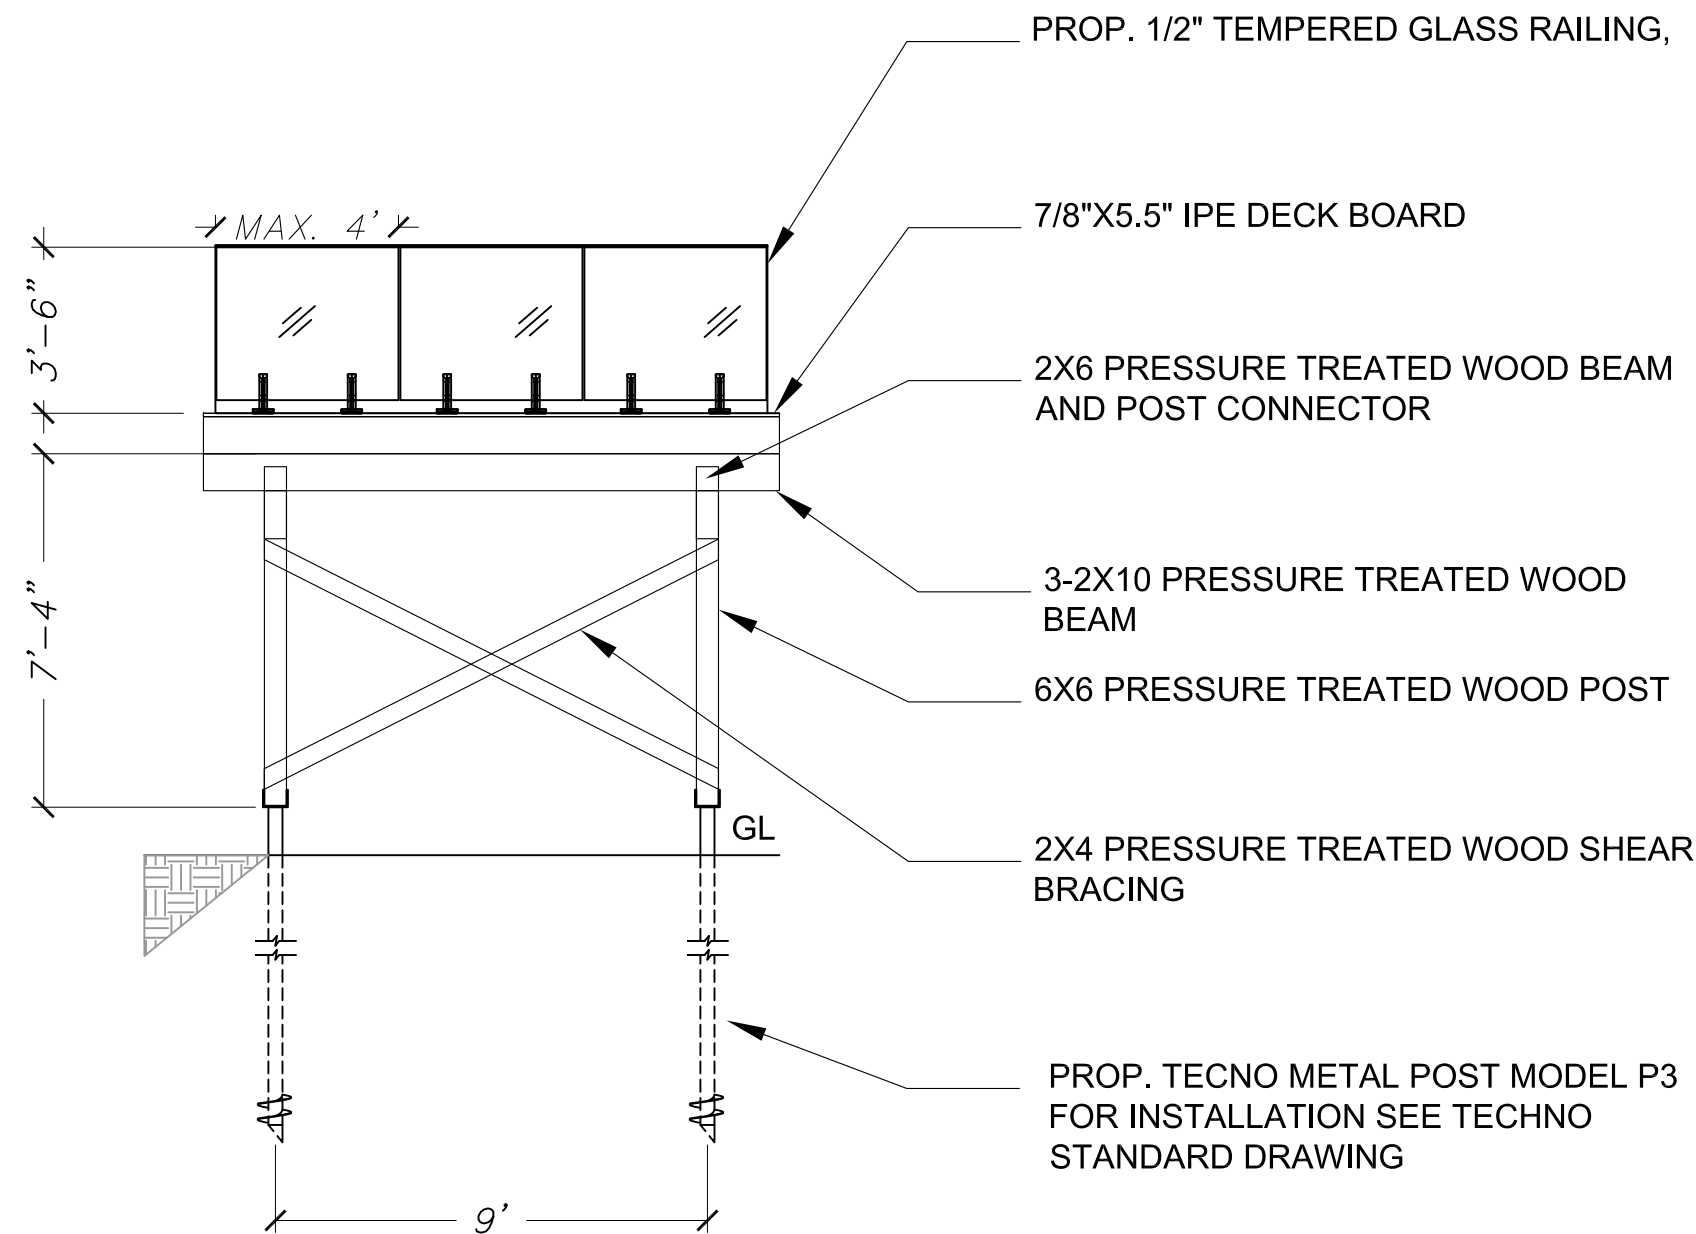


FRONT ELEVATION

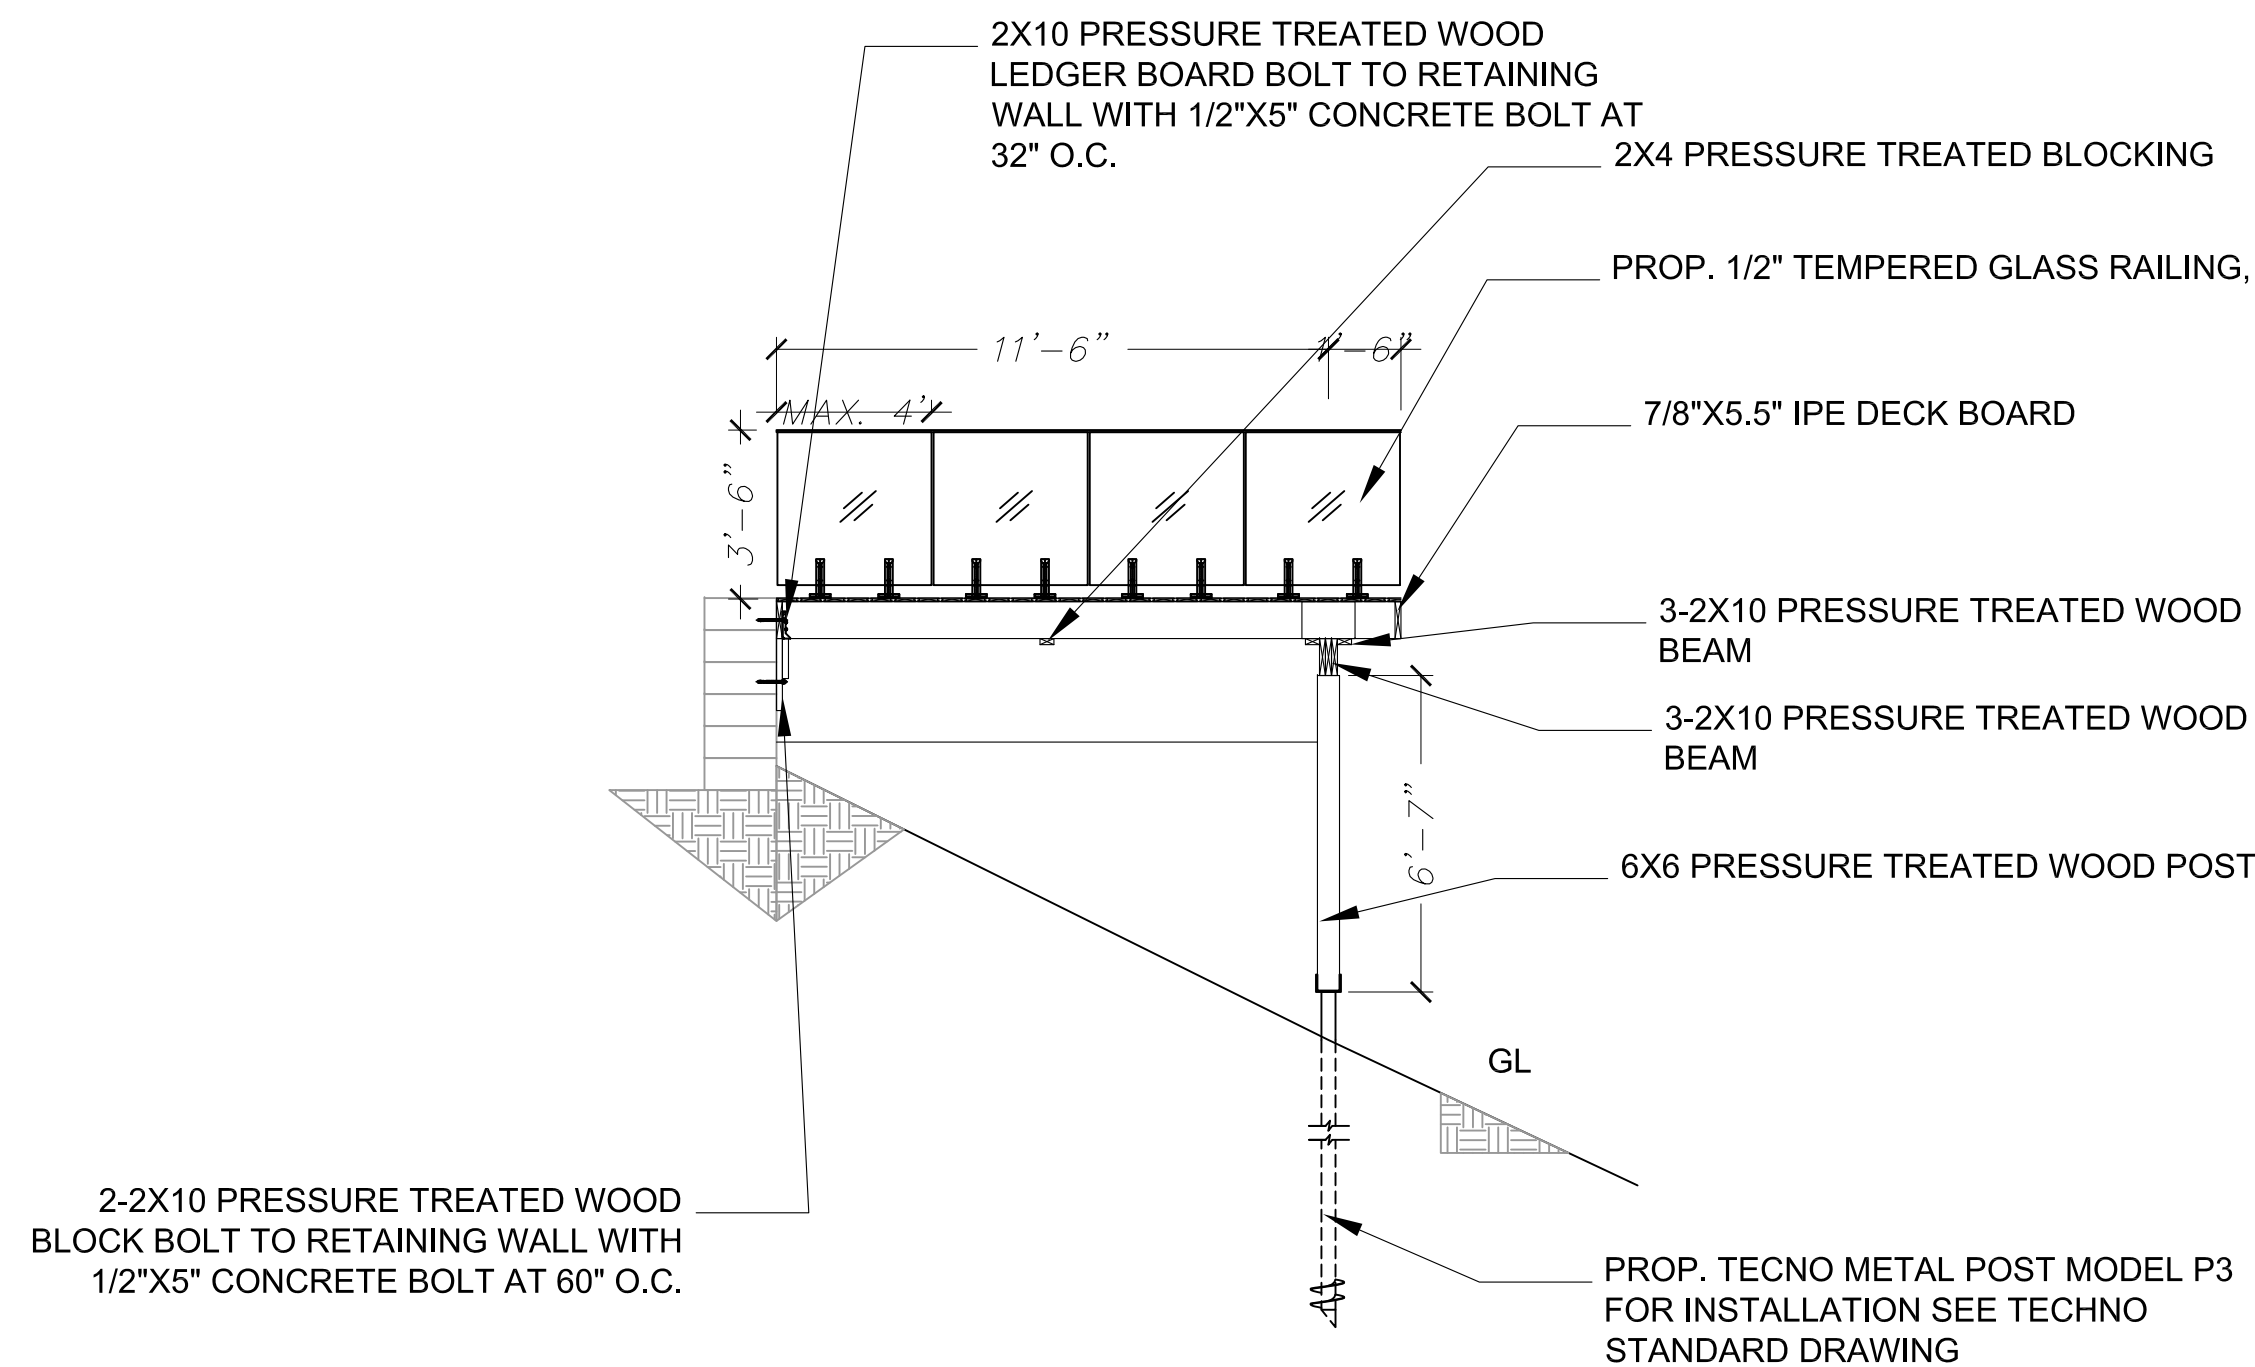


SIDE ELEVATION



1	19 JUN 2025	ISSUED FOR PERMIT
NO.	DATE	REVISIONS / ISSUE
GRACE ENGINEERING QUEENSTON DRIVE MISSISSAUGA ONTARIO L5C 2G8 TEL : 647-687-2821 FAX : 1-888-411-1719 EMAIL: service.geng@gmail.com		
BACK YARD DECK 14 WHITELAW COURT MARKHAM, ON L3T 5E7		
DRAWING TITLE:		
ELEVATION		
DRAWN BY GW	DATE: 19 JUN 2025	SCALE: 1/4"=1'-0"
CHECKED BY JK	PROJECT NO.: 2025-055	SHEET NO: A201

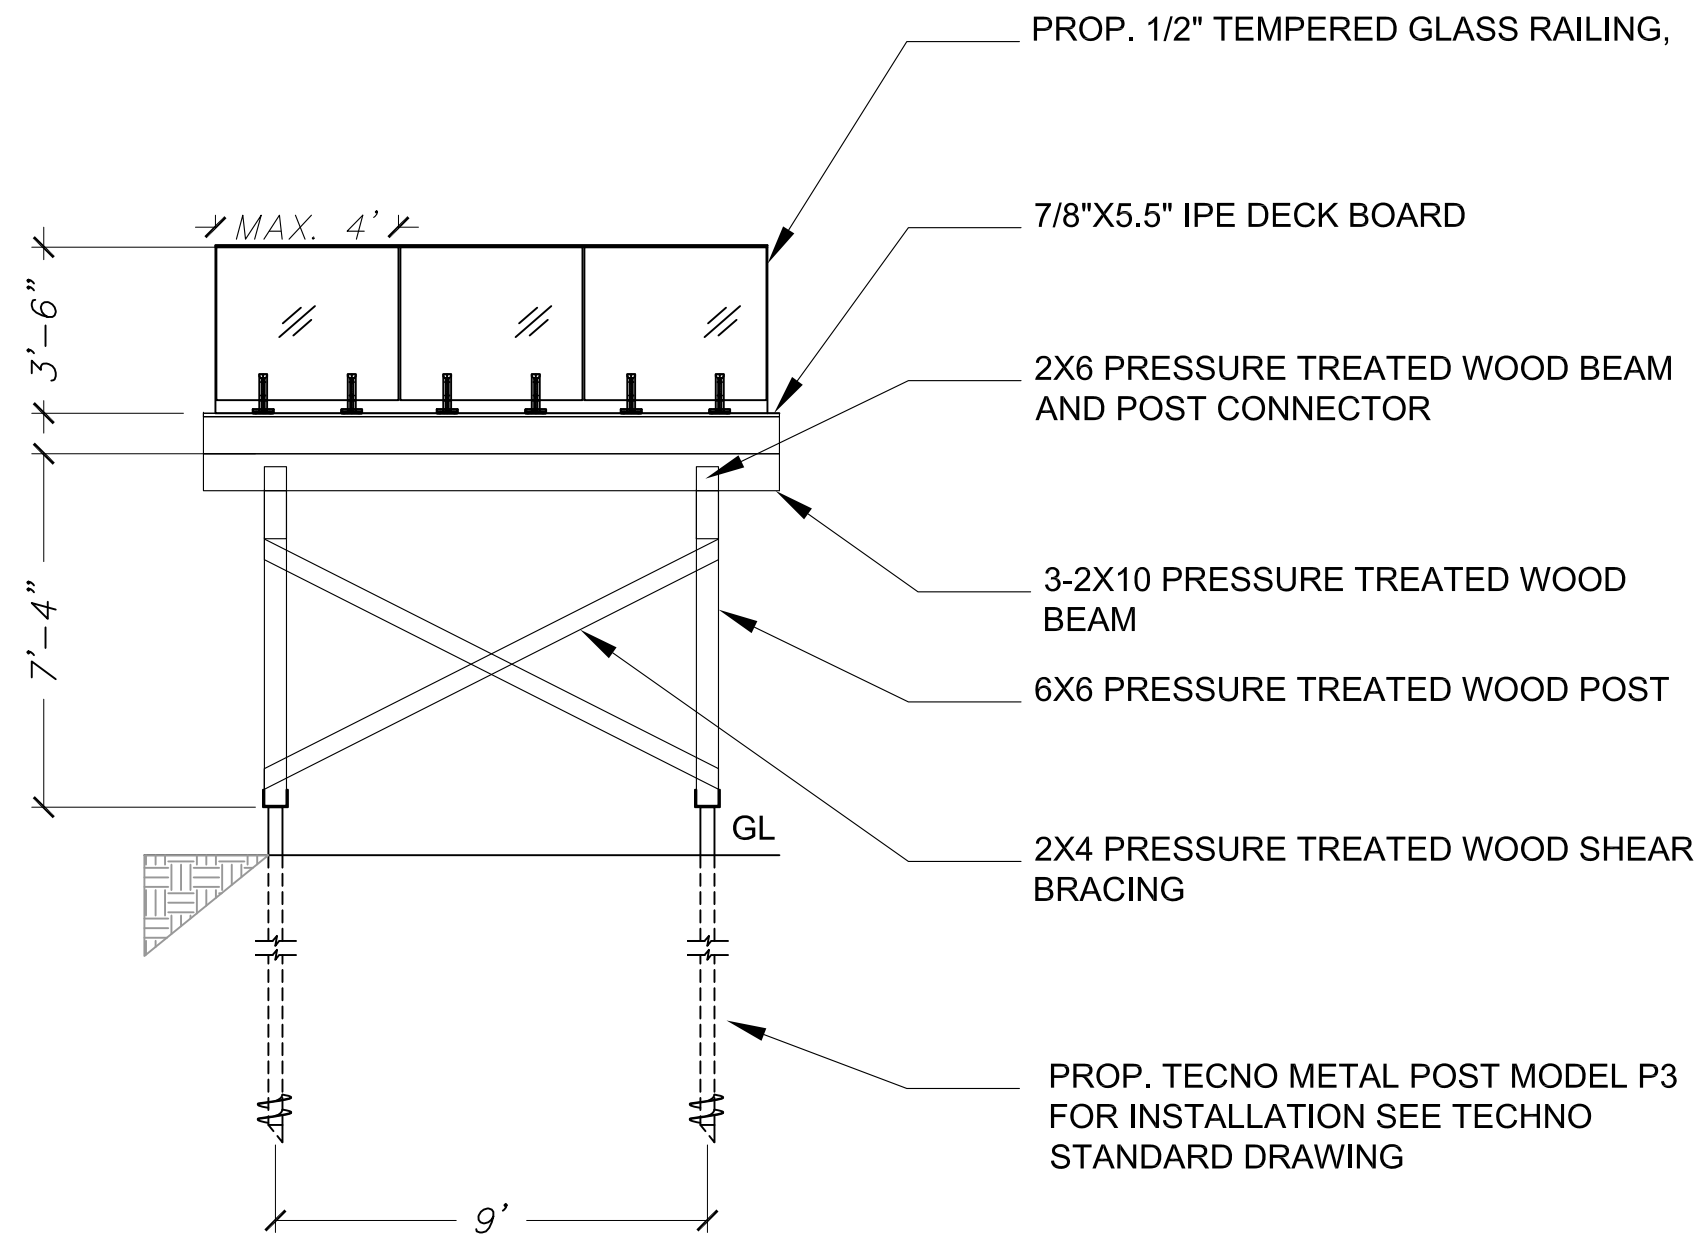

FRONT ELEVATION

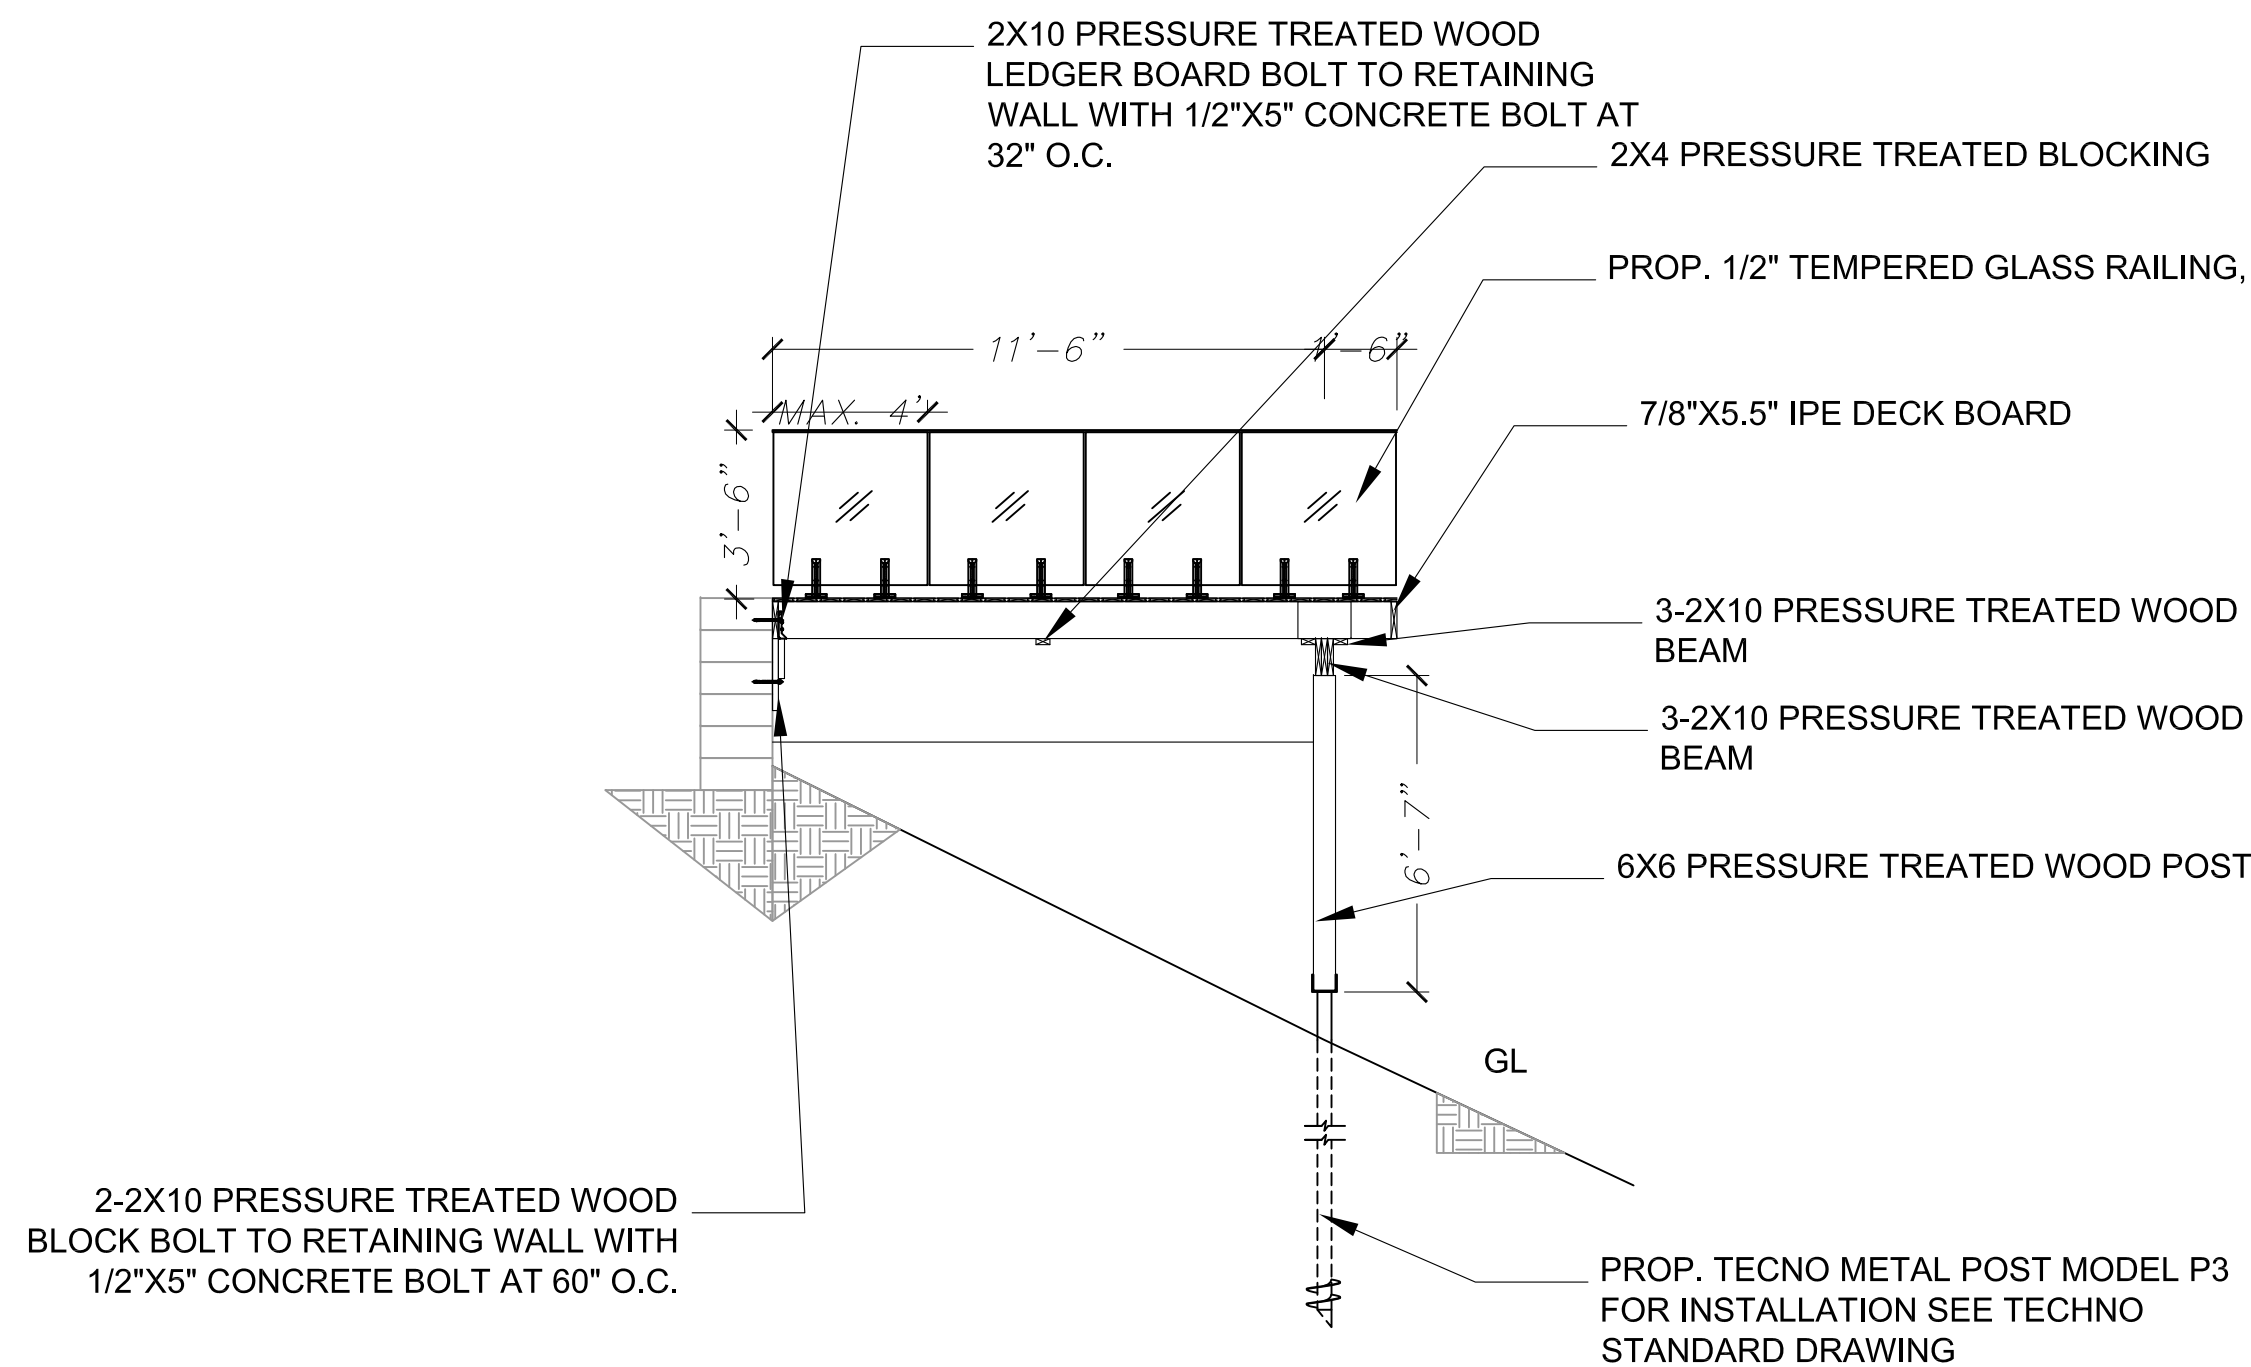

SIDE ELEVATION



1	19 JUN 2025	ISSUED FOR PERMIT
NO.	DATE	REVISIONS / ISSUE
GRACE ENGINEERING QUEENSTON DRIVE MISSISSAUGA ONTARIO L5C 2G8 TEL : 647-687-2821 FAX : 1-888-411-1719 EMAIL: service.geng@gmail.com		
BACK YARD DECK 14 WHITELAW COURT MARKHAM, ON L3T 5E7		
DRAWING TITLE:		
ELEVATION		
DRAWN BY GW	DATE: 19 JUN 2025	SCALE: 1/4"=1'-0"
CHECKED BY JK	PROJECT NO.: 2025-055	SHEET NO: A201